

WEBSTER HIGHWAY AT ROUTE 101
 HORZ SCALE 1"=50'
 VERT SCALE 1"=10'

OWNER
 BEN'S MAPLE SYRUP
 WEBSTER HIGHWAY
 TEMPLE, NH



Brickstone
 Land Use Consultants, LLC
Site Planning, Permitting and Development Consulting
 185 Winchester Street, Keene, NH 03431
 Phone: (603) 357-0116

NEW MAPLE SYRUP
 HOUSE
 BEN'S SUGAR SHACK
 WEBSTER HIGHWAY
 TEMPLE, NH


LINE OF SIGHT
 PLAN 1

SCALE: 1"=50'

DATE: APRIL 16, 2021

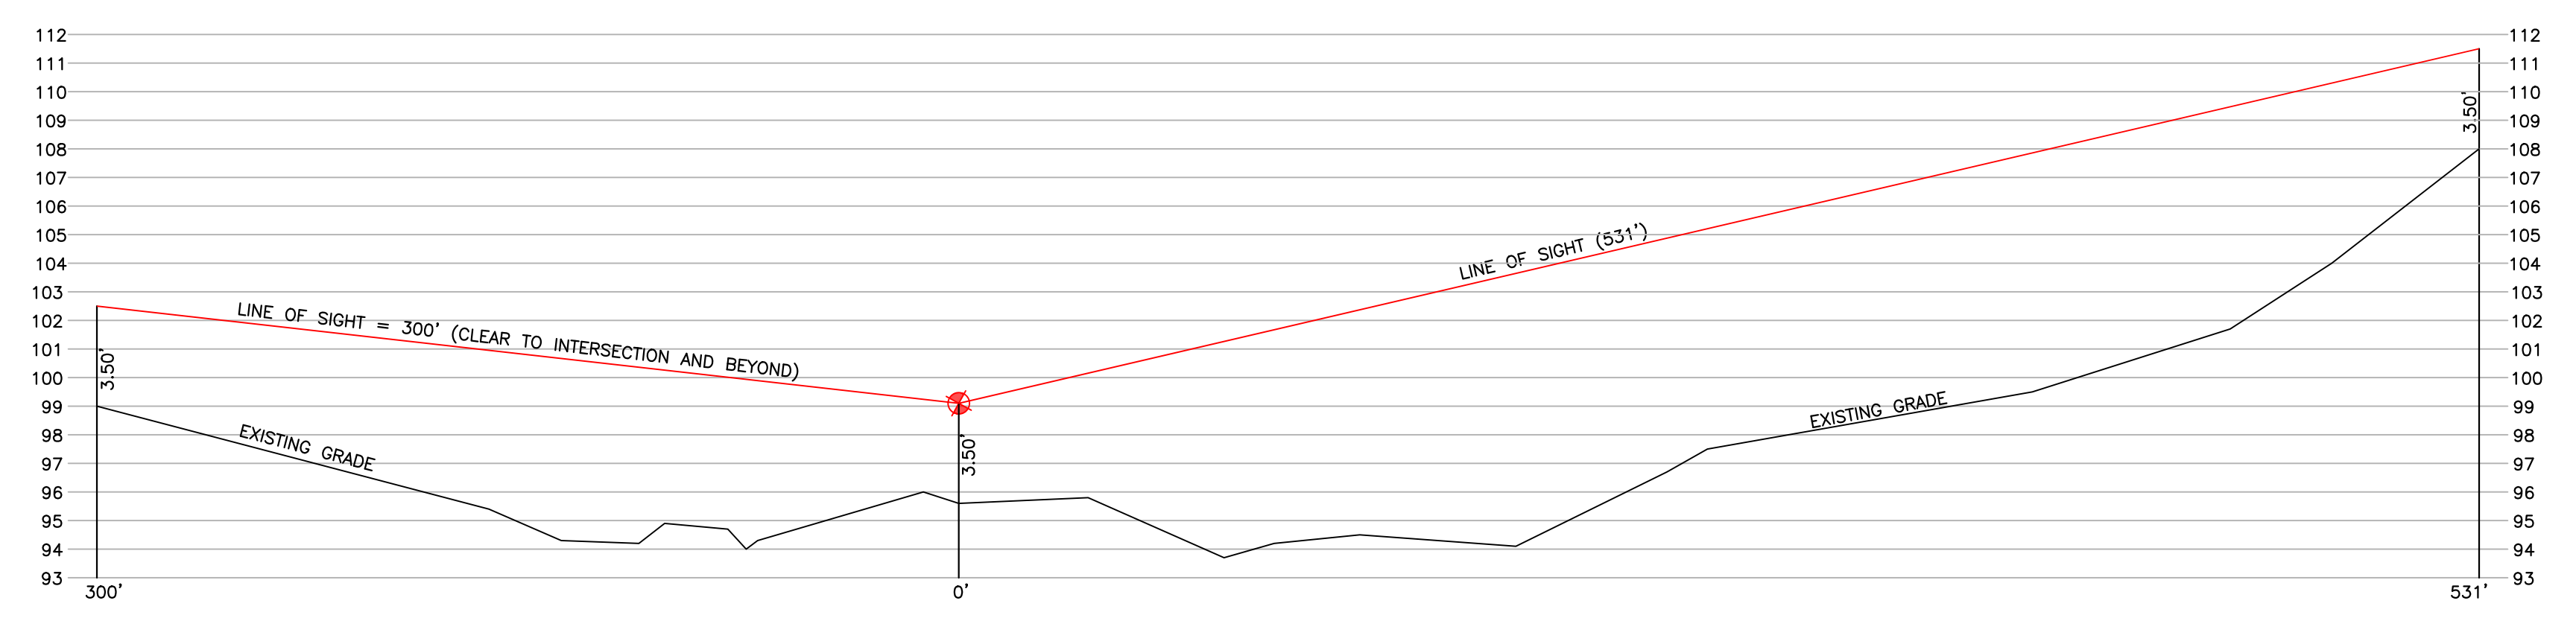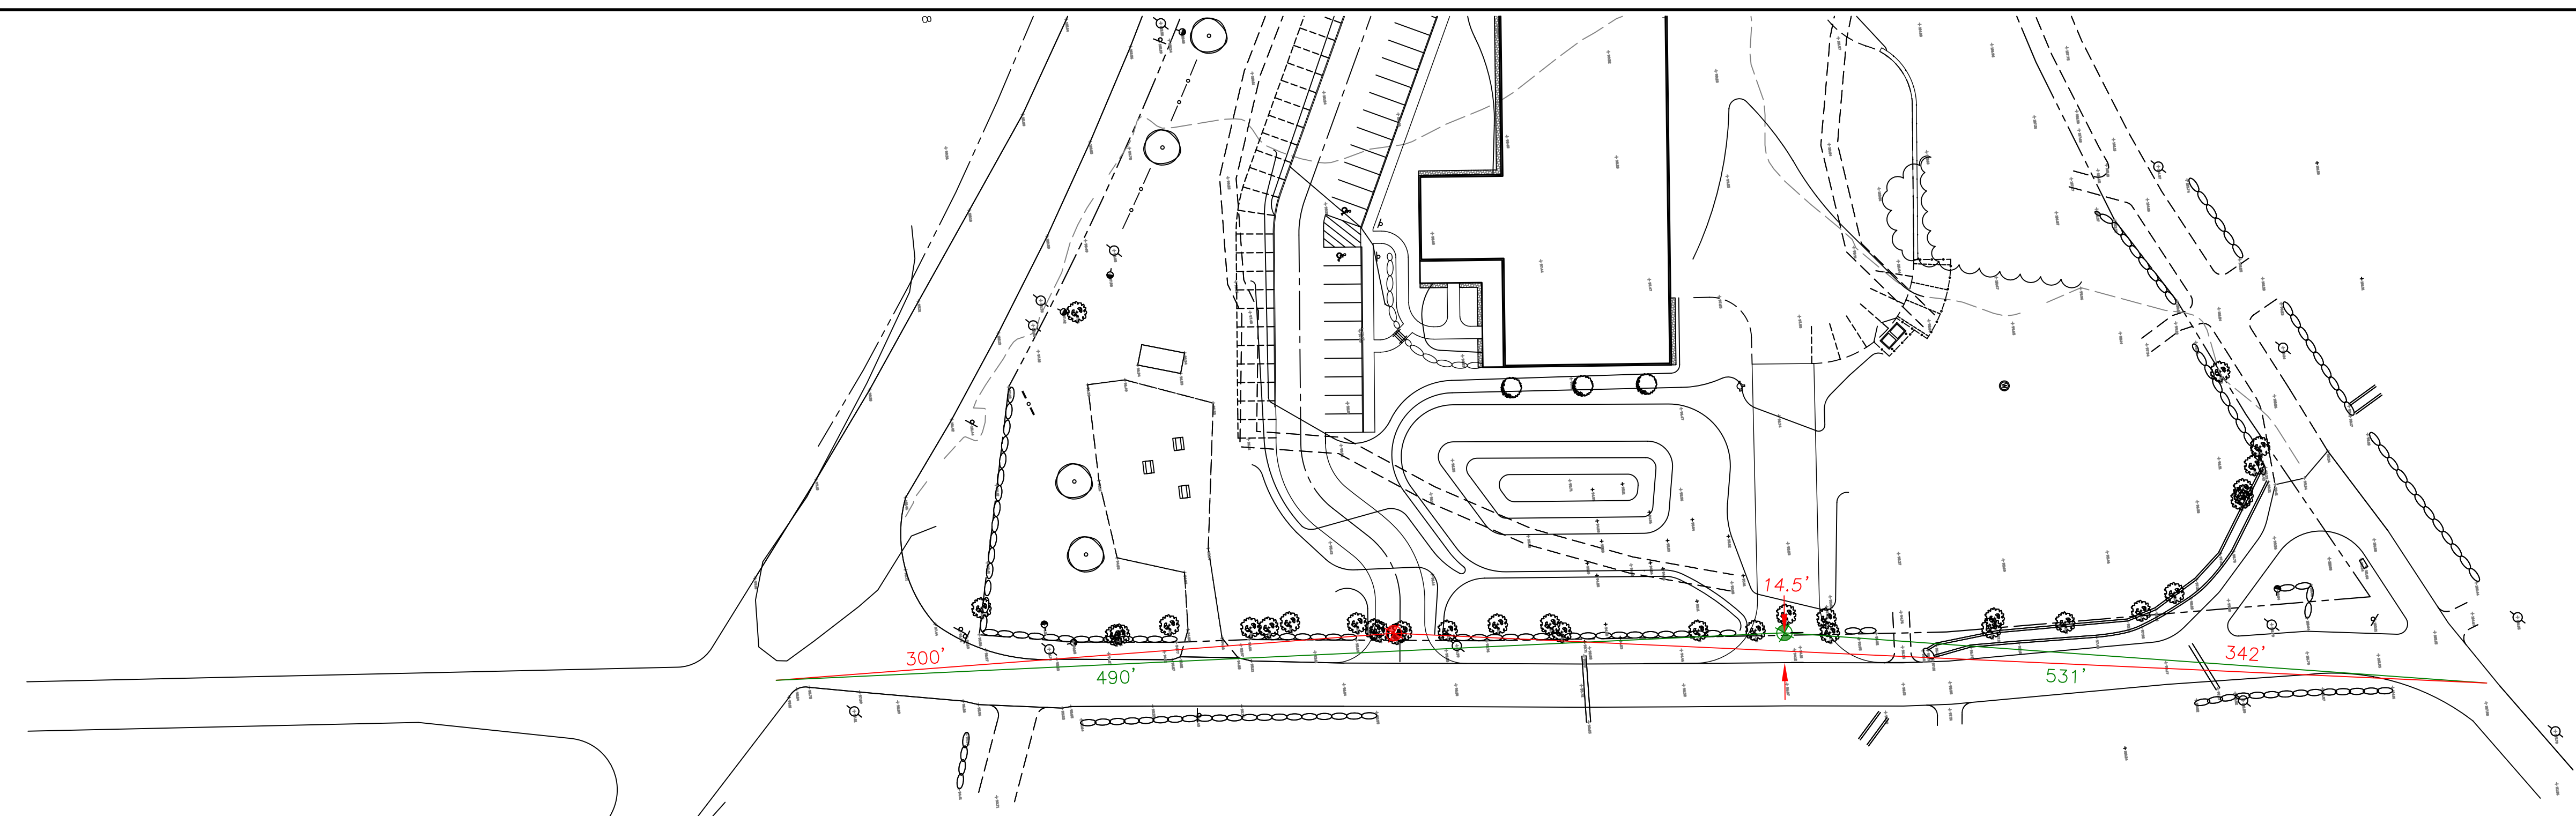

CUSTOMER DRIVEWAY
 HORZ SCALE 1"=50'
 VERT SCALE 1"=10'

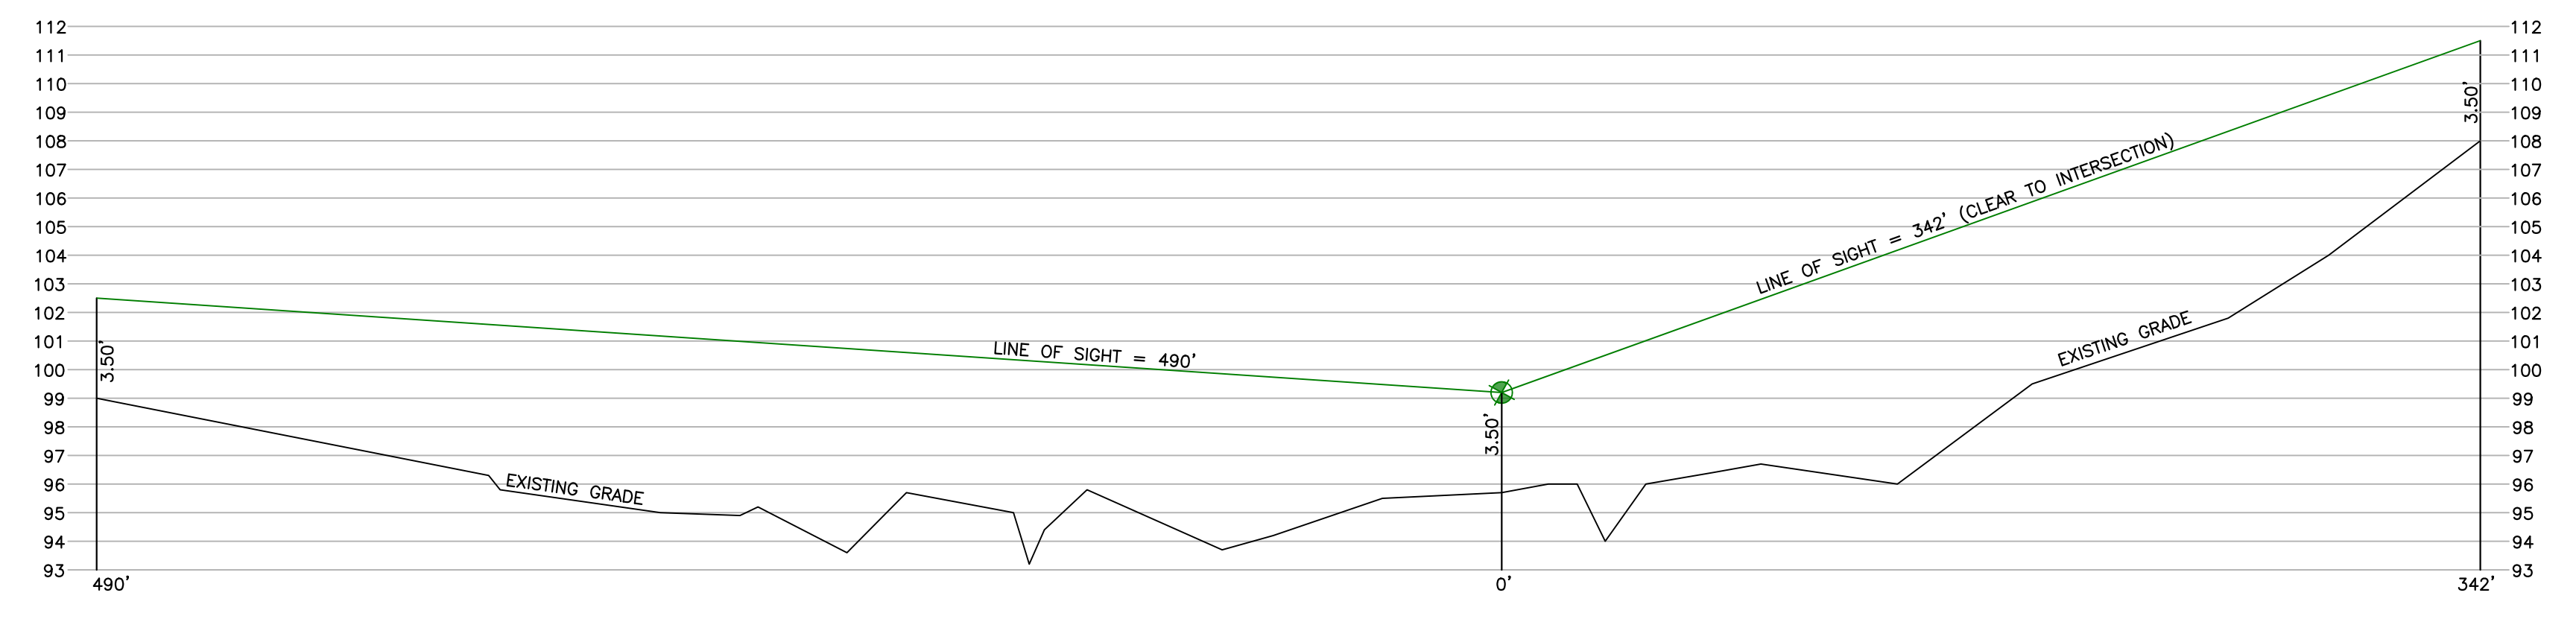

TRUCK DRIVEWAY
 HORZ SCALE 1"=50'
 VERT SCALE 1"=10'

OWNER
BEN'S MAPLE SYRUP
WEBSTER HIGHWAY
TEMPLE, NH

Brickstone
 Land Use Consultants, LLC
Site Planning, Permitting and Development Consulting
 185 Winchester Street, Keene, NH 03431
 Phone: (603) 357-0116

NEW MAPLE SYRUP
HOUSE
 BEN'S SUGAR SHACK
 WEBSTER HIGHWAY
 TEMPLE, NH

LINE OF SIGHT
PLAN 2

SCALE: 1"=60'

DATE: APRIL 16, 2021

SHEET 2 OF 2