


MAP 2A LOT 14

BENJAMIN T. FISK
83 WEBSTER HIGHWAY
TEMPLE, NH 03084
VOL 85599 PG 1741

MAP 2A LOT 48

KENNETH & SUSAN J. QUINN TRUST
17 LYTHIA SPRINGS ROAD
TEMPLE, NH 03084
VOL 8556 PG 2802

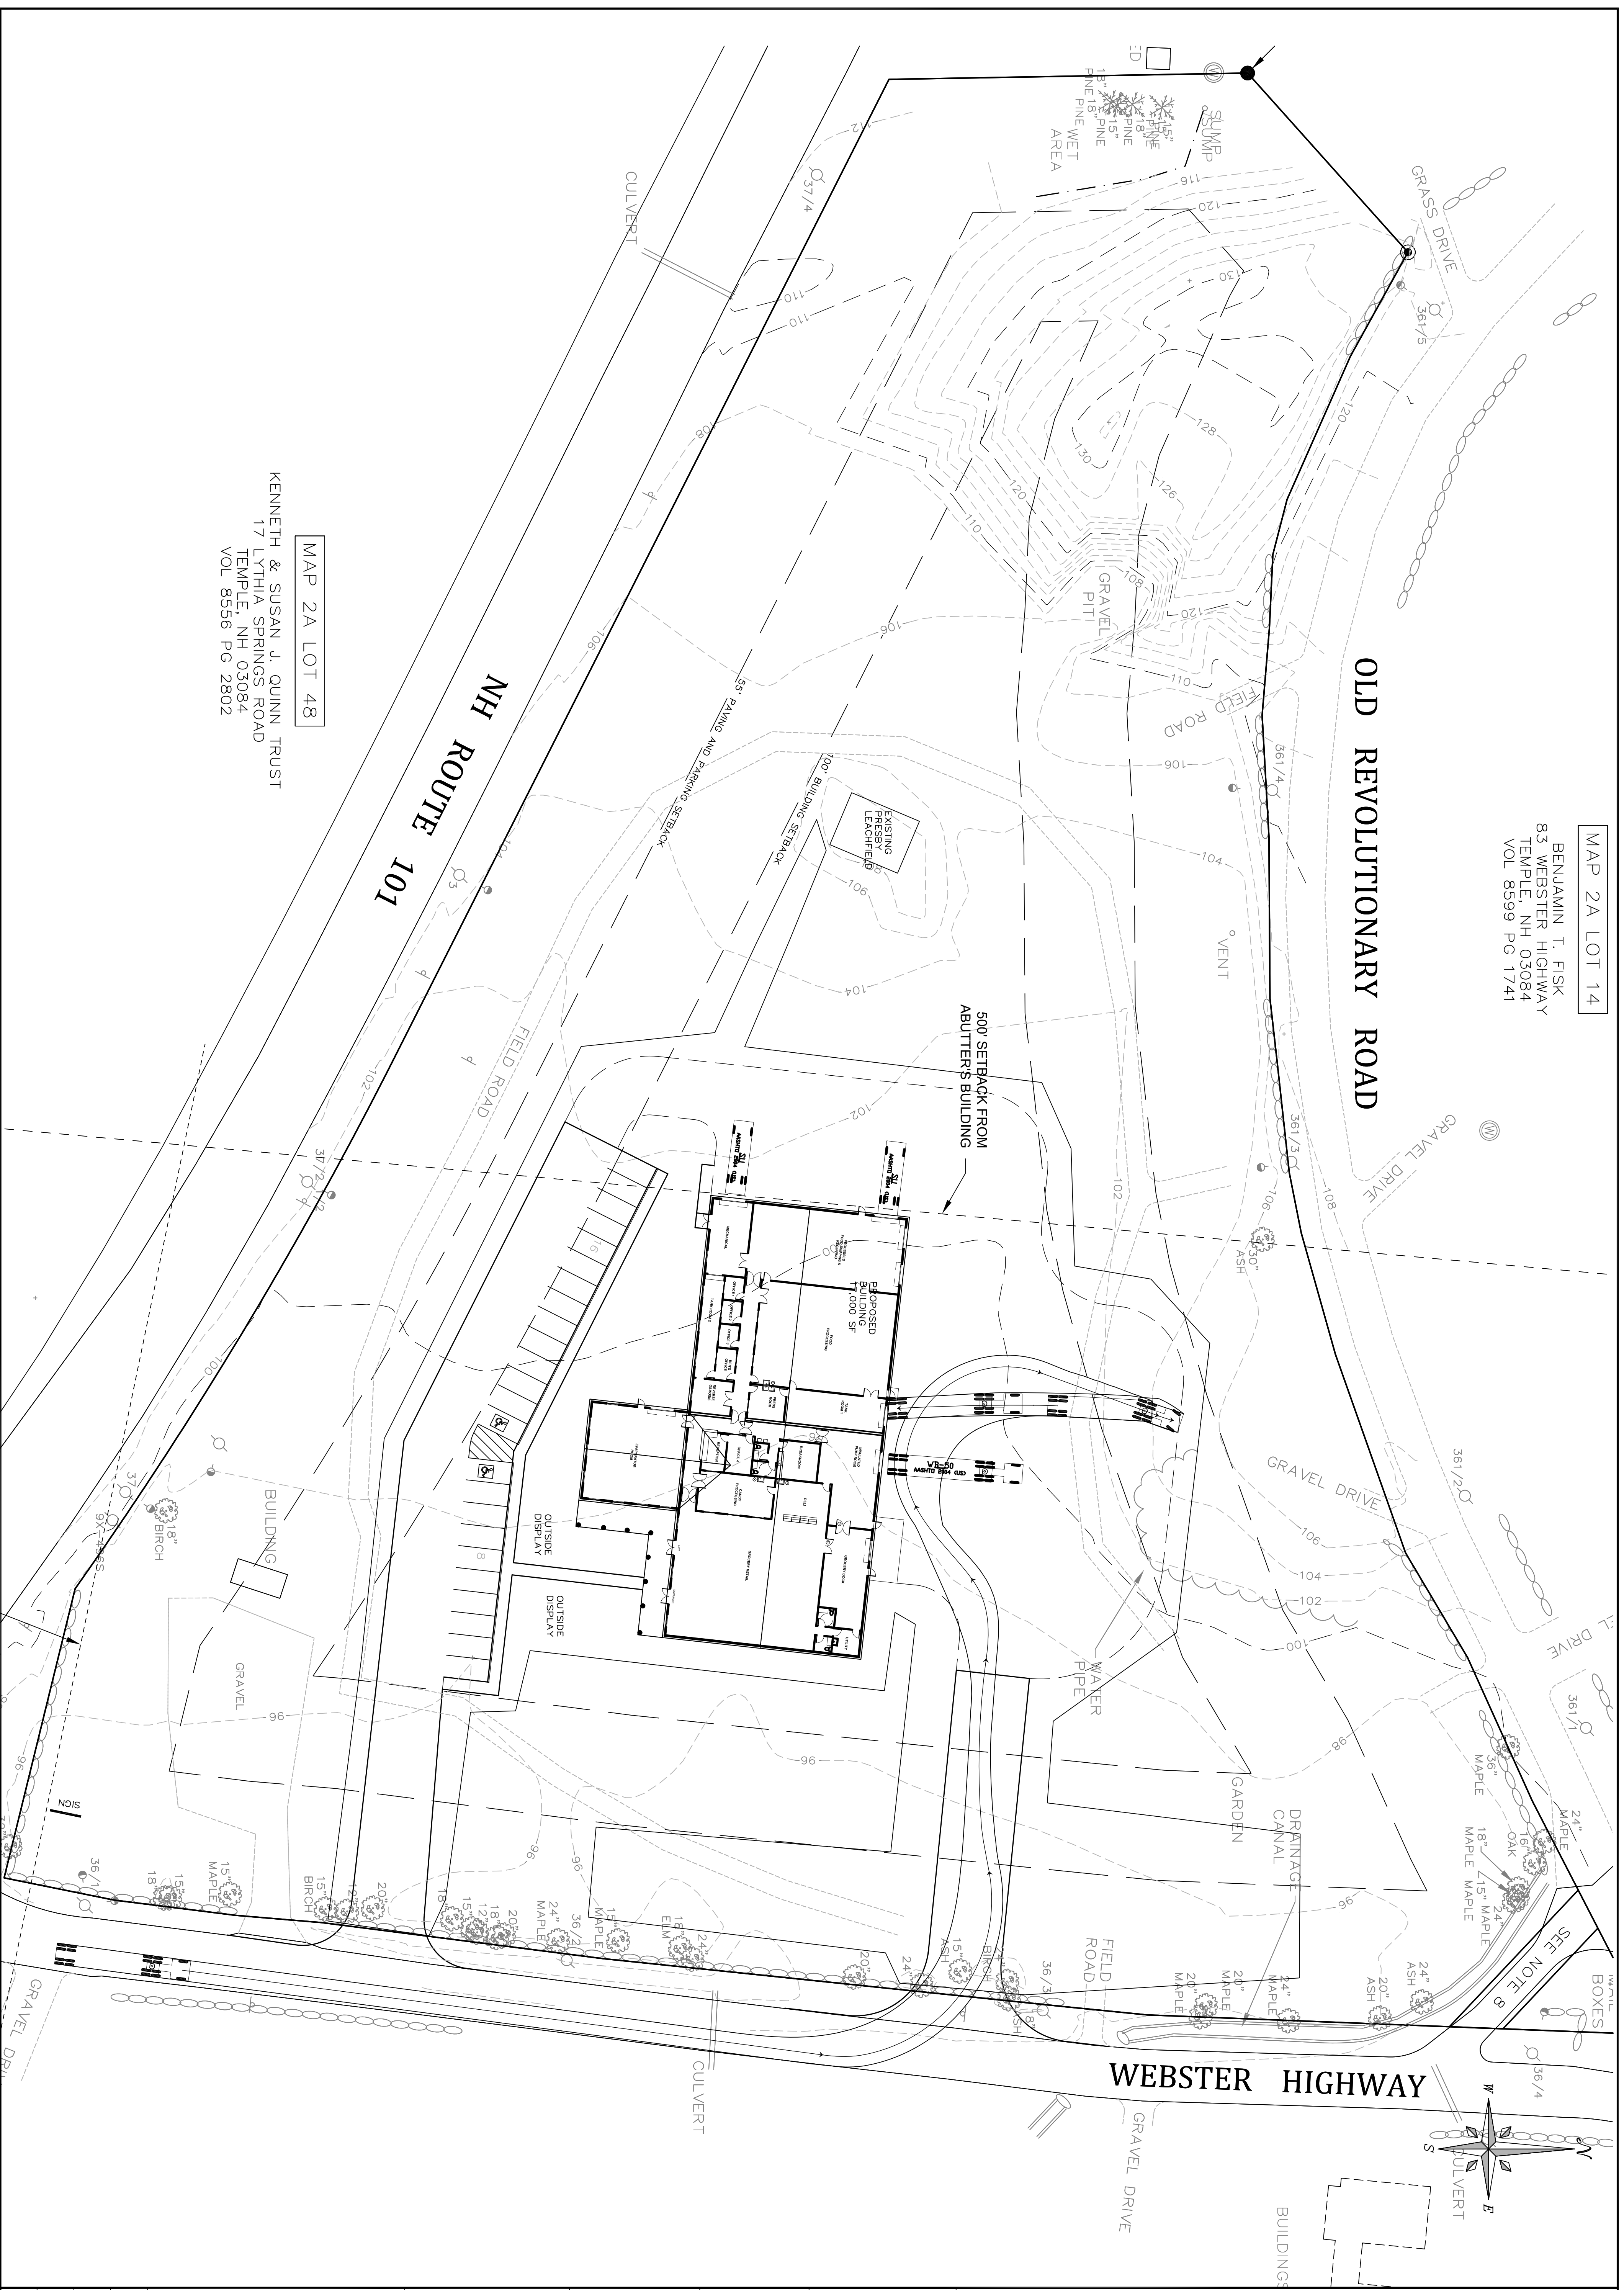

REVISIONS: DATE:

OWNER
BEN'S MAPLE SYRUP
WEBSTER HIGHWAY
TEMPLE, NH

Brickstone
Land Use Consultants LLC
185 Wyanetown Street, Keene, NH 03431
Phone: (603) 357-4116

NEW MAPLE SYRUP
HOUSE
BEN'S SUGAR SHACK
WEBSTER HIGHWAY
TEMPLE, NH

CONCEPT
PLAN

SCALE: 1"=30'

DATE: NOV. 13, 2019

SHEET 1 of 2