



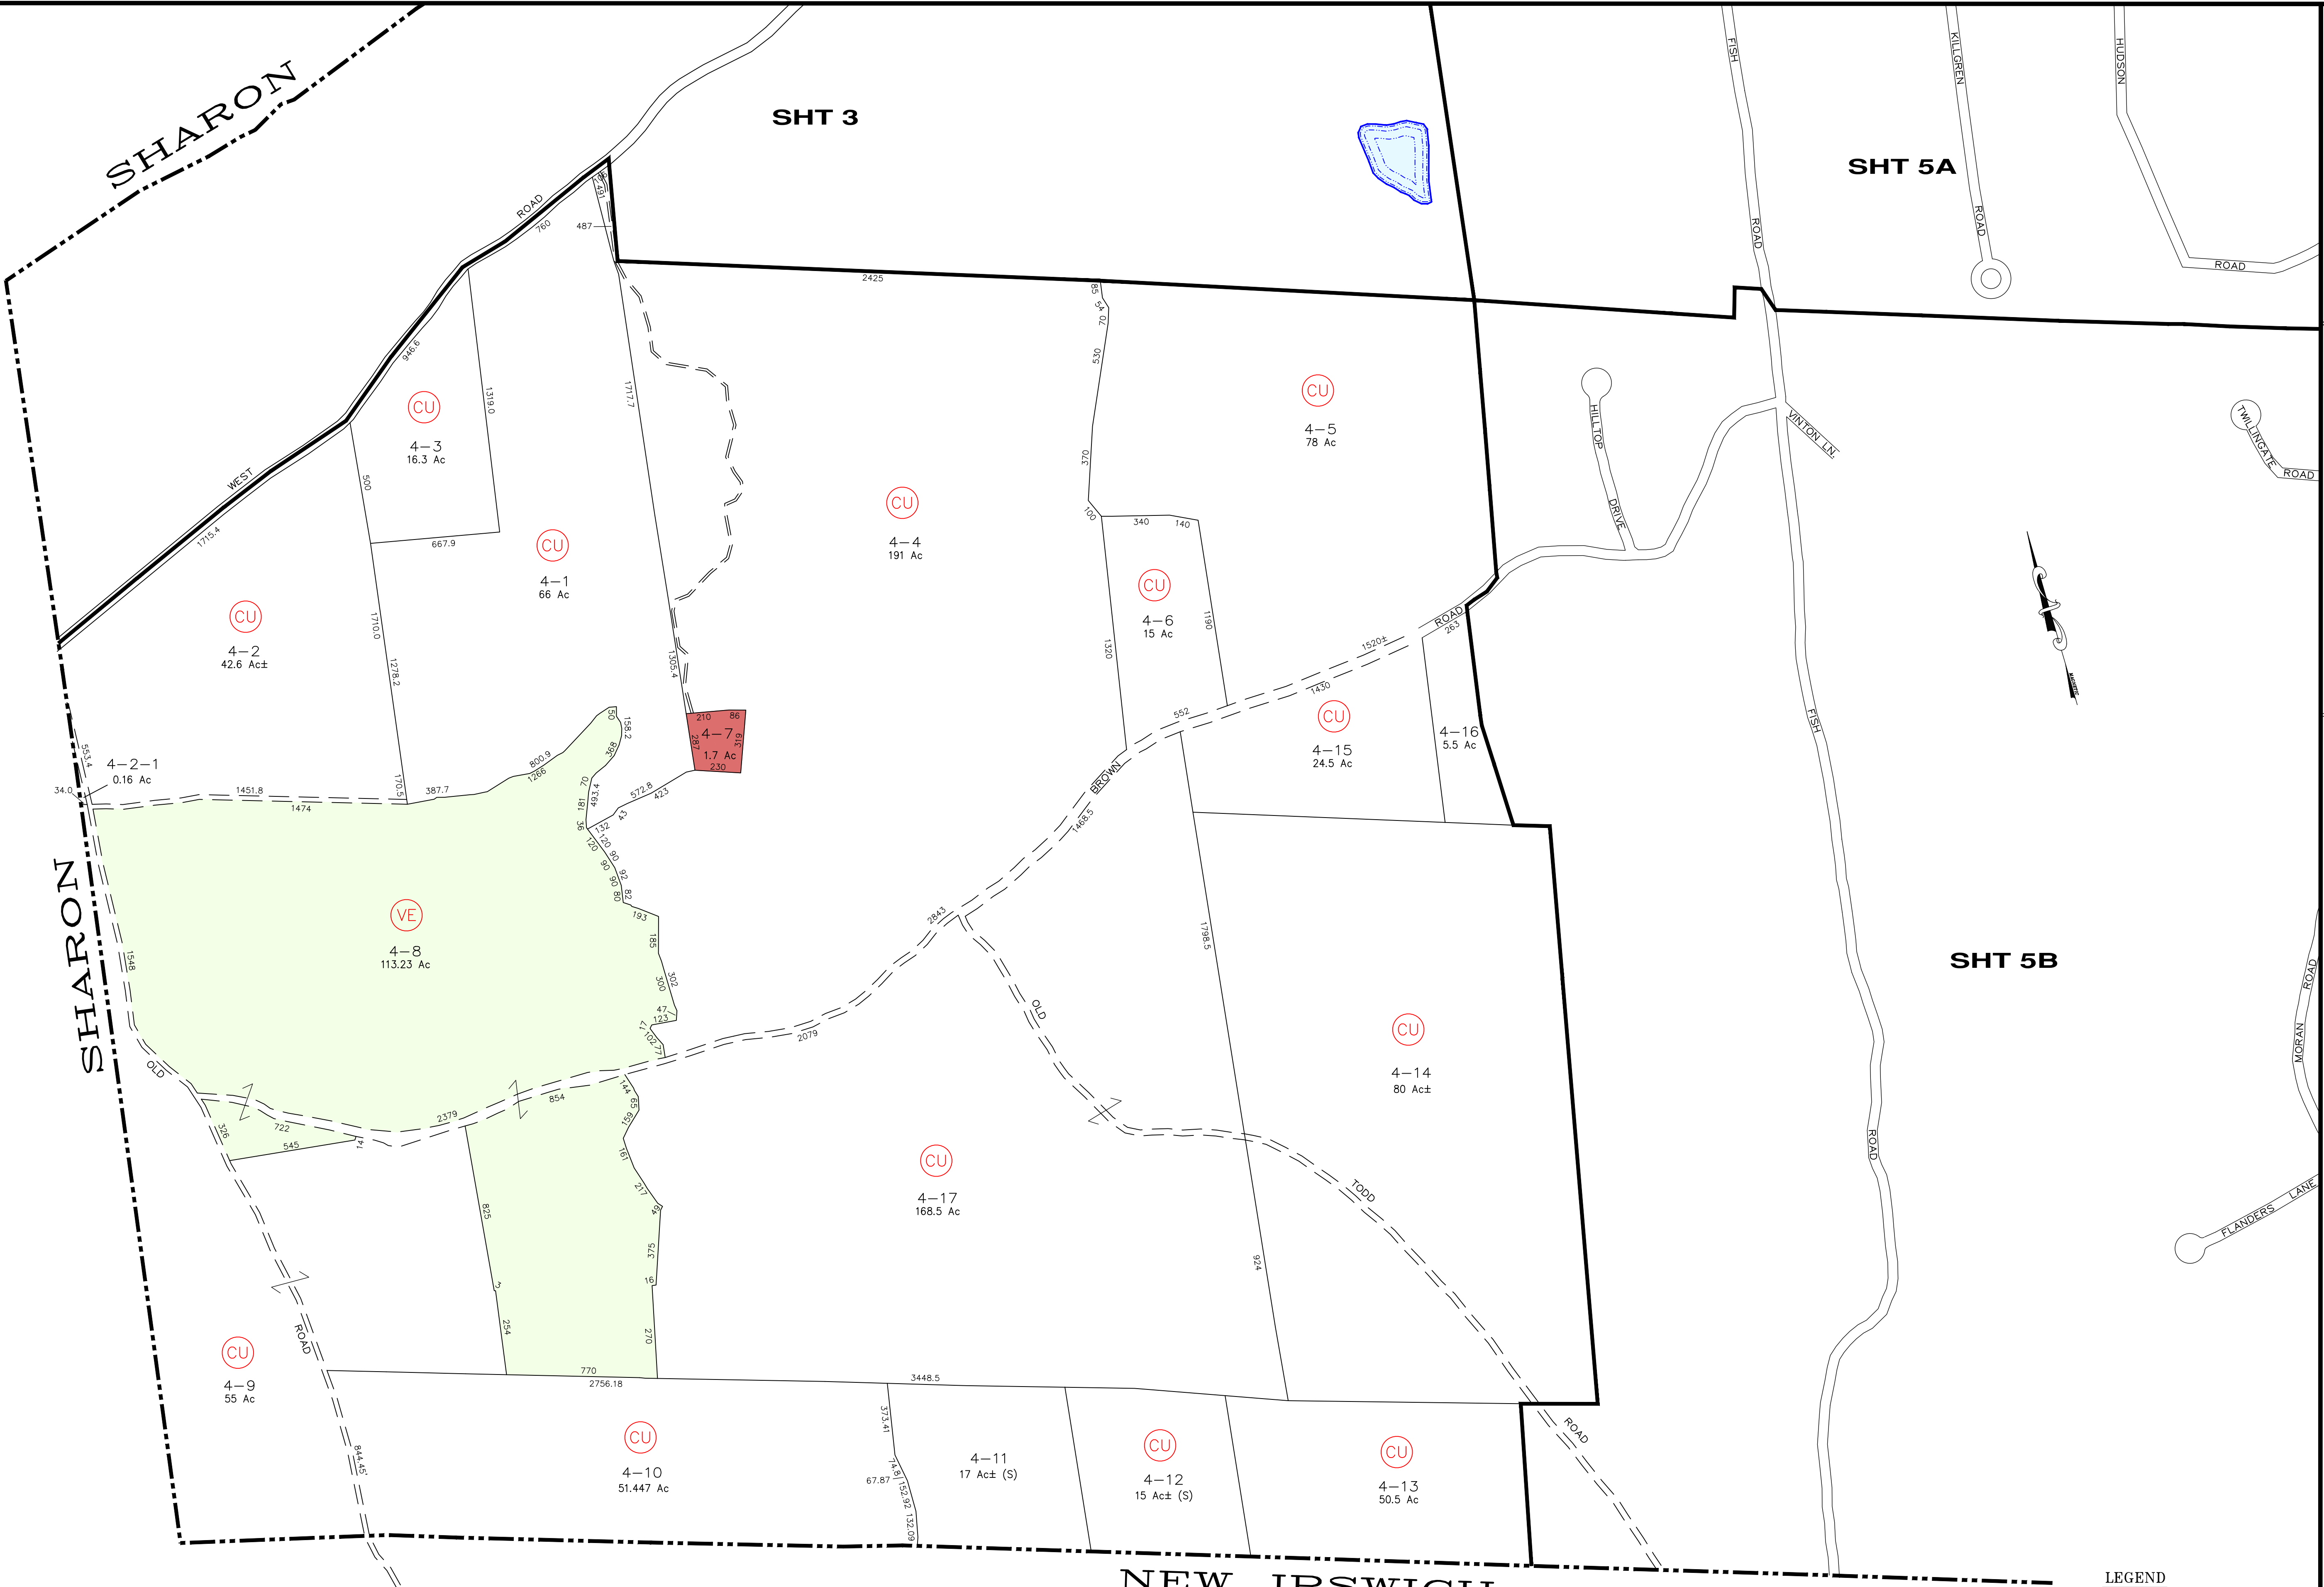

- LEGEND
- CU CURRENT USE
 - PE PURCHASED EASEMENTS
 - VE VOLUNTARY EASEMENTS
 - (S) SCALED
 - (D) DEED
 - ~ PART OF ORIGINAL LOT

PROPERTY MAP
TEMPLE
NEW HAMPSHIRE

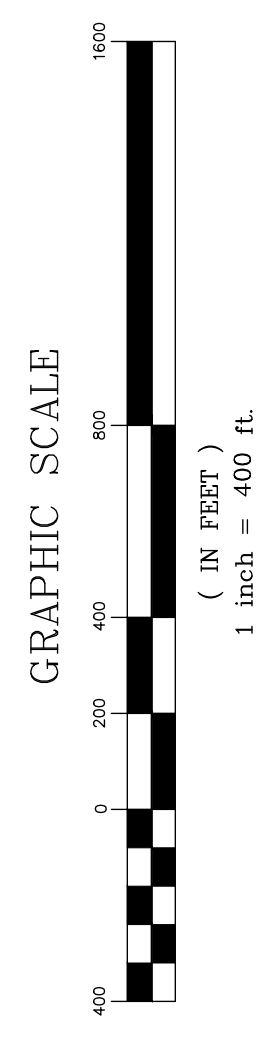

Revised & Reprinted By:
CAI Technologies 11 PLEASANT STREET, LITTLETON, NH 03061
(603) 222-4560 WWW.CAI-TECH.COM

Date of original dwg: _____
Date of latest rev: January 1, 2023

File: SHT1A.dwg
Scale: 1"=400'

Prepared by: Roland Associates
Checked by: Roland Associates
(603) 483-8823

The data on this map has been compiled from a variety of sources granted voluntarily by private owners and official sources and is not to be considered legal location of property boundary lines. The TOWN OF TEMPLE assumes no responsibility for the accuracy of individual parcels.