


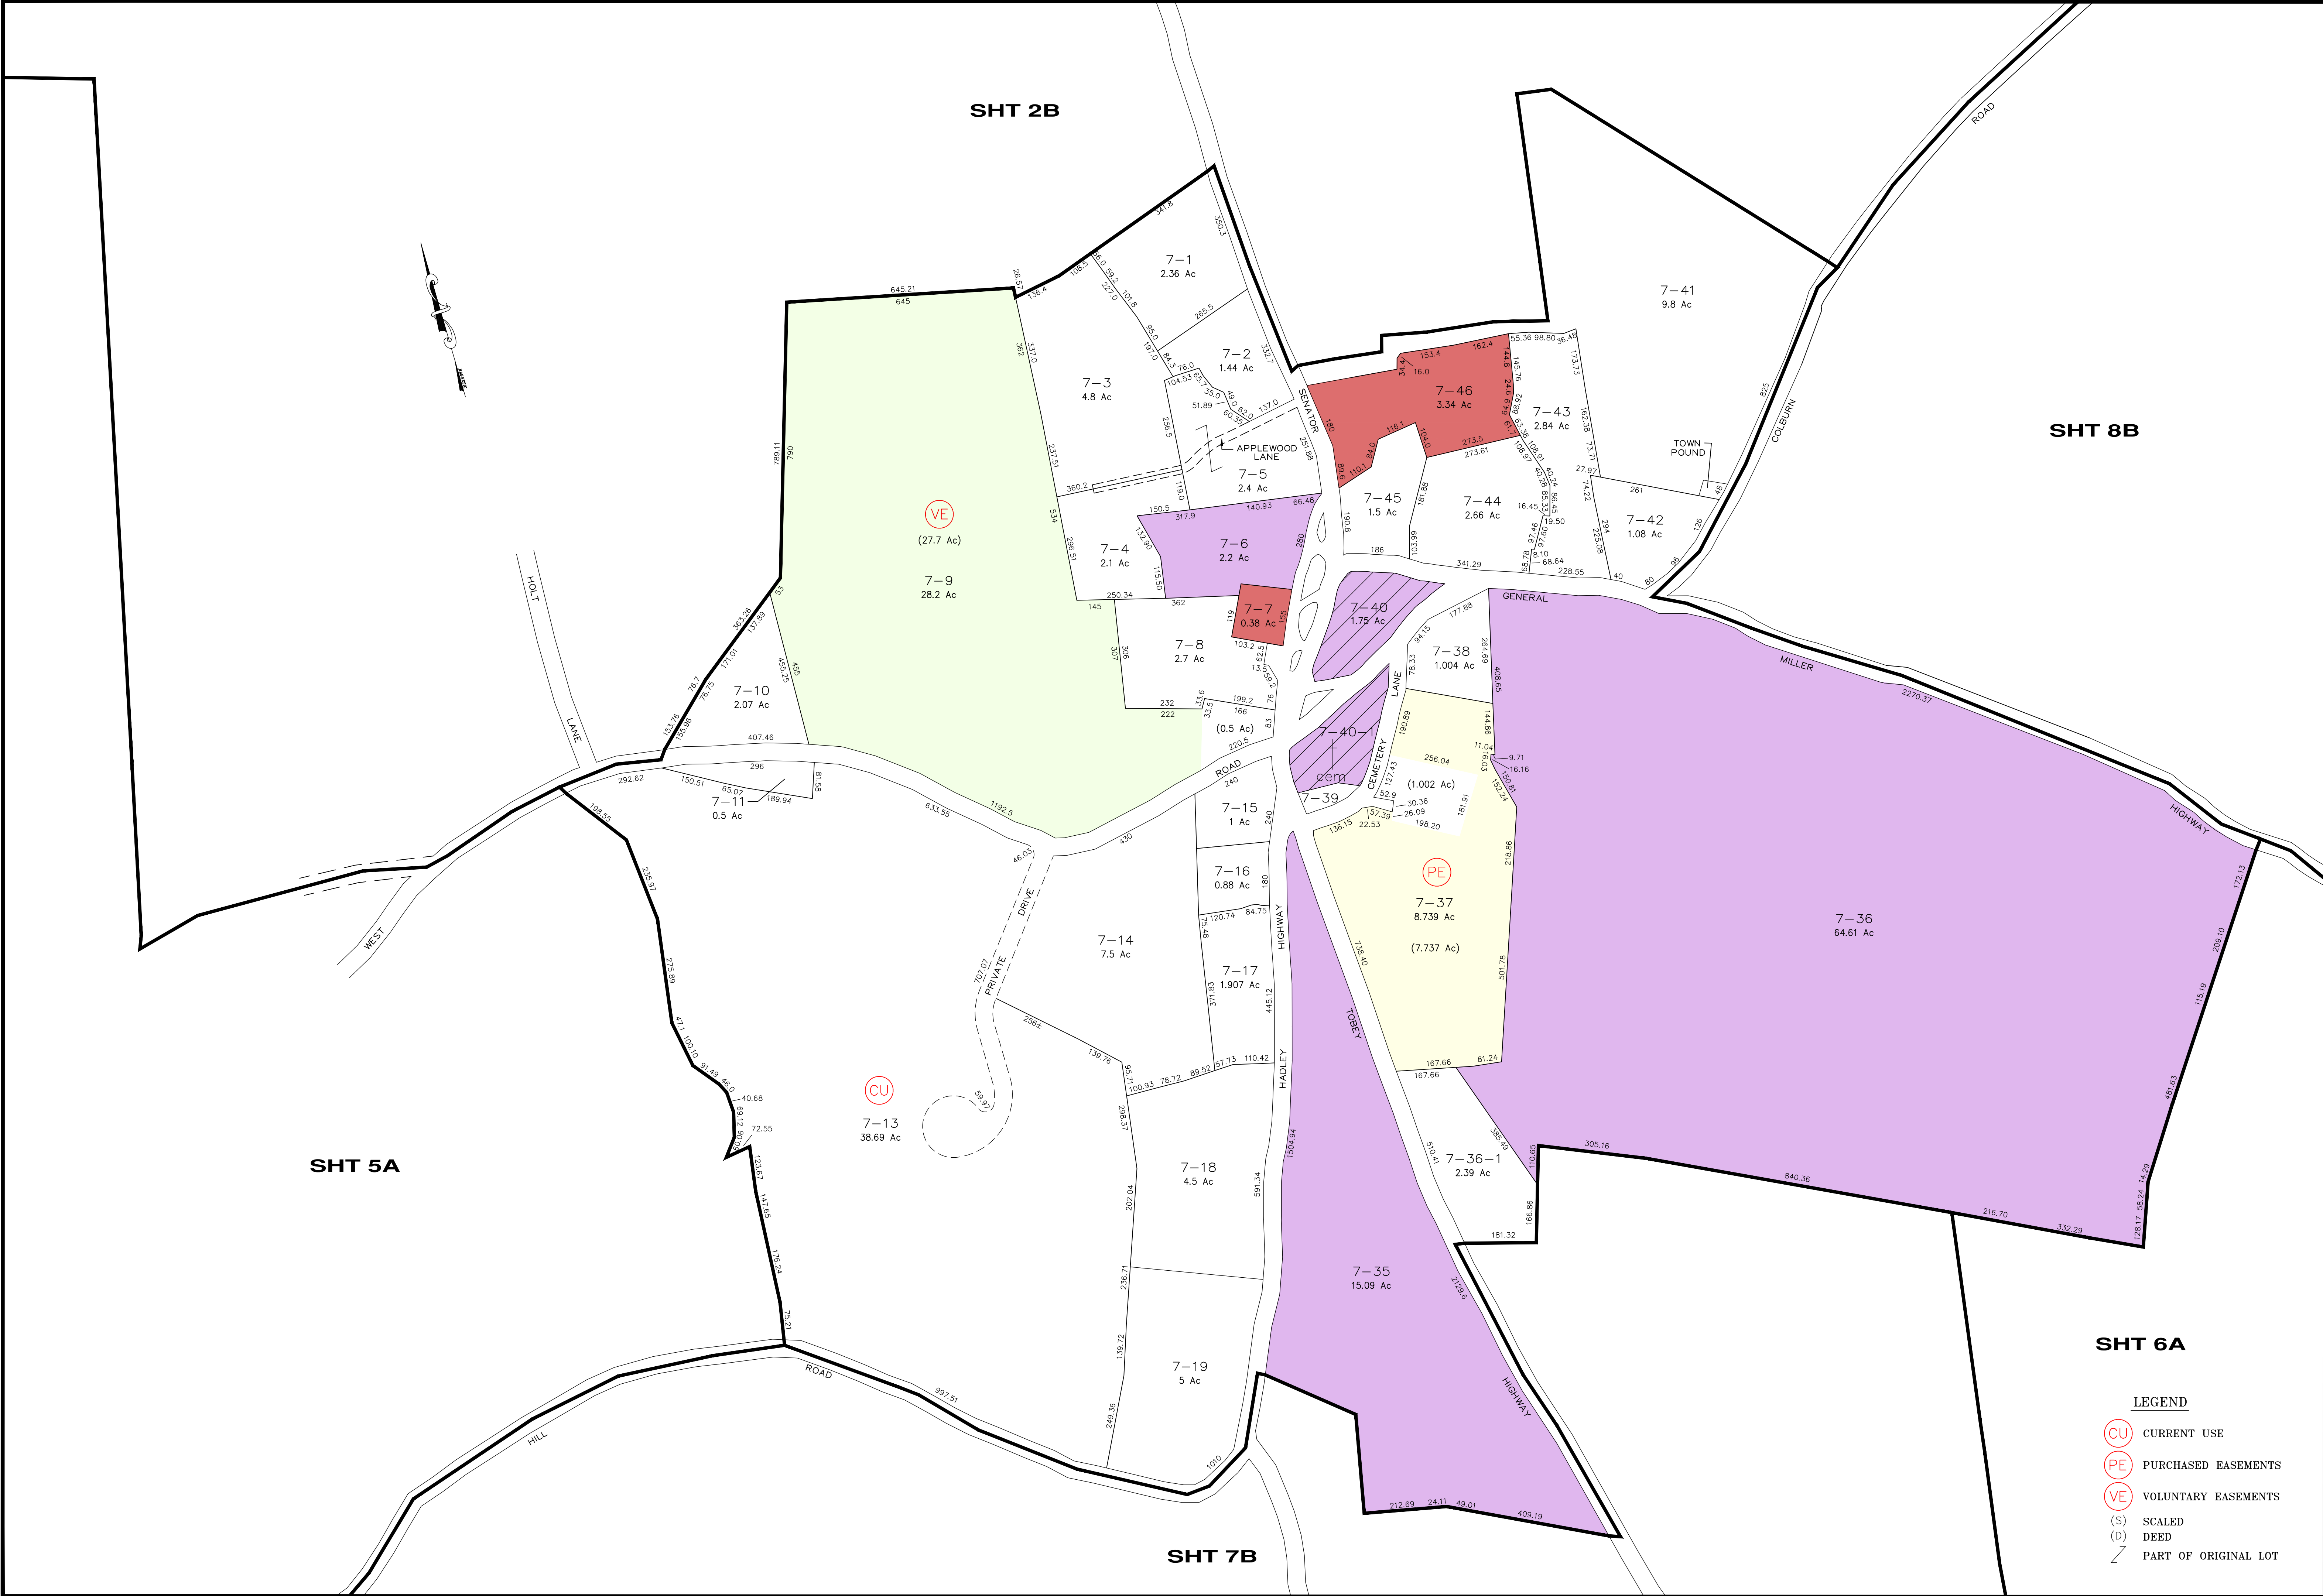

CAI Technologies
11 PLEASANT STREET, LITTLETON, NH 03601
(603) 222-4540 - WWW.CAI-TECH.COM

Revised & Reprinted By:
CAI Technologies
11 PLEASANT STREET, LITTLETON, NH 03601
(603) 222-4540 - WWW.CAI-TECH.COM

Date of original dwg: January 1, 2023
Date of latest rev: January 1, 2023
File: SHT1A.dwg
Scale: 1"=200'

Prepared by: Dillard Associates
100 Main Street, Auburn, NH 03002-3135
(603) 483-8833

The data on this map has been compiled from a variety of sources granted voluntarily by private owners and official sources and is not to be considered legal location of property boundary lines. The TOWN OF TEMPLE assumes no responsibility for the accuracy of individual parcels.

PROPERTY MAP
TEMPLE
NEW HAMPSHIRE

GRAPHIC SCALE
0 100 200 400 800
(IN FEET)
1 inch = 200 ft

7A

LEGEND

- (CU) CURRENT USE
- (PE) PURCHASED EASEMENTS
- (VE) VOLUNTARY EASEMENTS
- (S) SCALED
- (D) DEED
- Z PART OF ORIGINAL LOT