


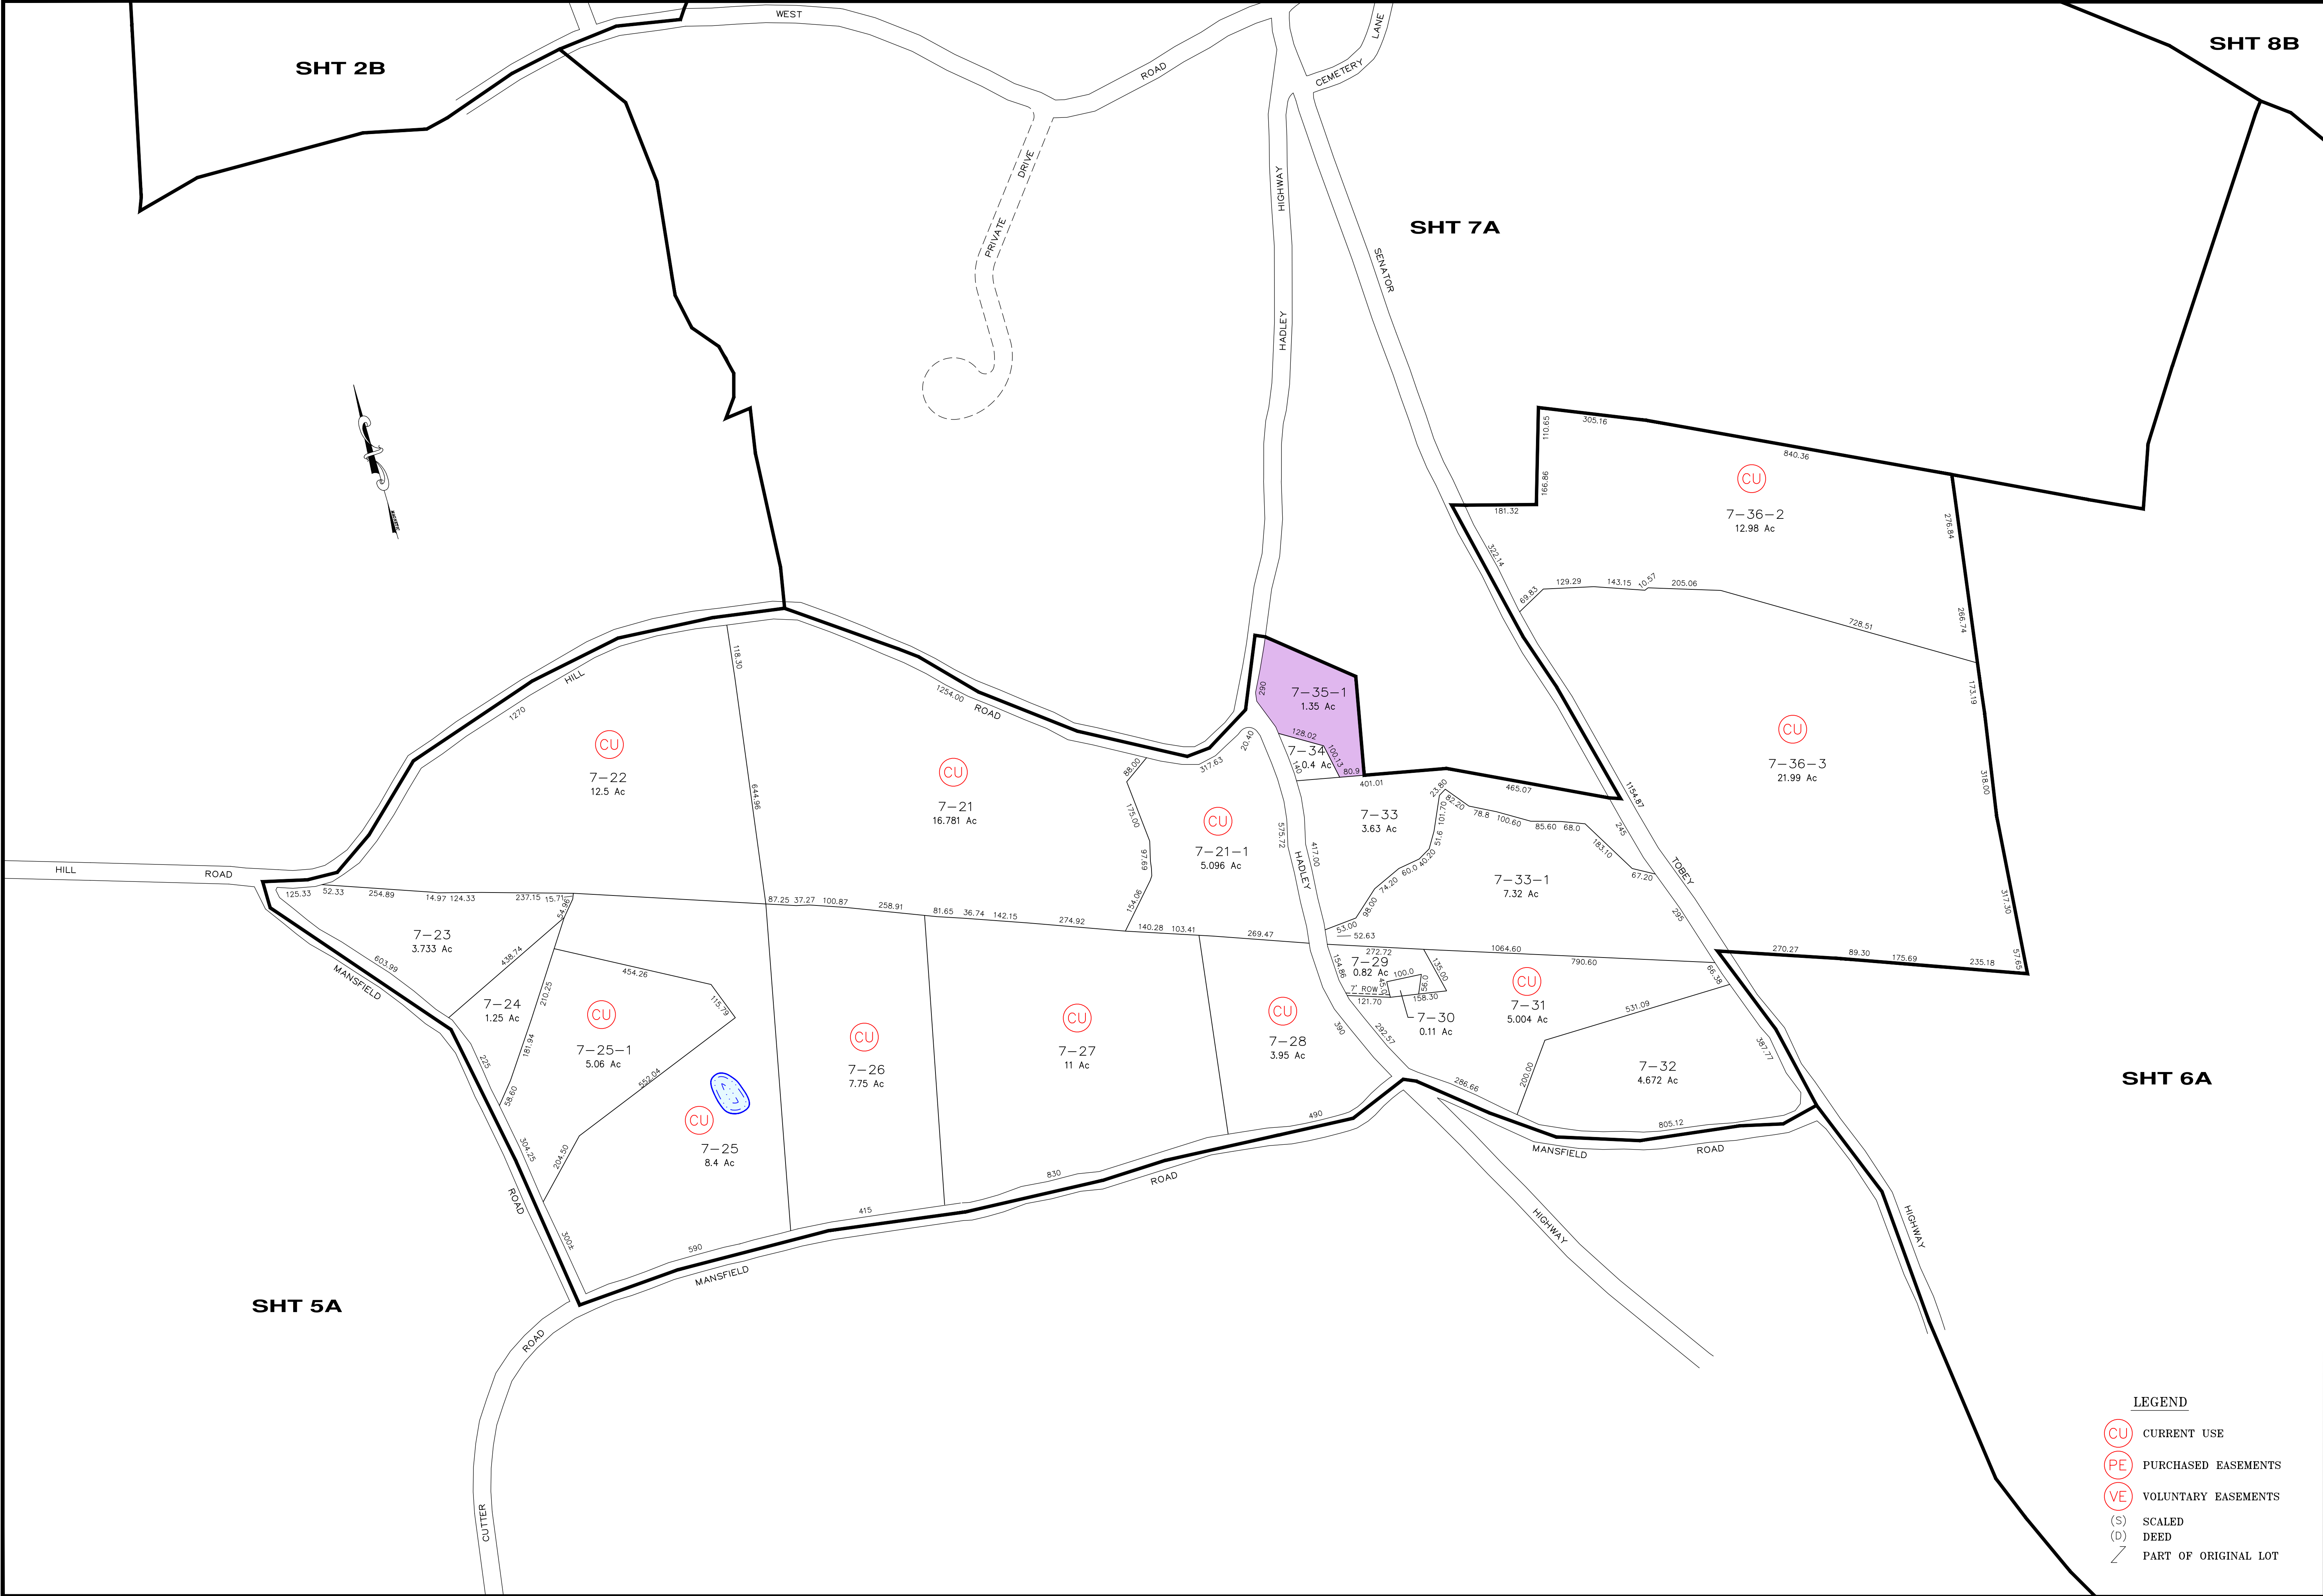

Revised & Reprinted By:
CAI Technologies 11 PLEASANT STREET, LITTLETON, NH 03611
(603) 222-4540 - WWW.CAI-TECH.COM

Date of original dwg: _____
Date of latest rev: January 1, 2023
File: SHT1A.dwg
Scale: 1"=200'

Prepared by: Daird Associates
1000 Main Street, Auburn, NH 03002-3185
(603) 483-8323

The data on this map has been compiled from a variety of sources granted voluntarily by private owners and official sources and is not to be considered legal location of property boundary lines. The TOWN OF TEMPLE assumes no responsibility for the accuracy of individual parcels.

PROPERTY MAP
TEMPLE
NEW HAMPSHIRE

GRAPHIC SCALE
200 0 100 200 400 800
(IN FEET)
1 inch = 200 ft

7B

LEGEND

(CU) CURRENT USE

(PE) PURCHASED EASEMENTS

(VE) VOLUNTARY EASEMENTS

(S) SCALED

(D) DEED

┘ PART OF ORIGINAL LOT