


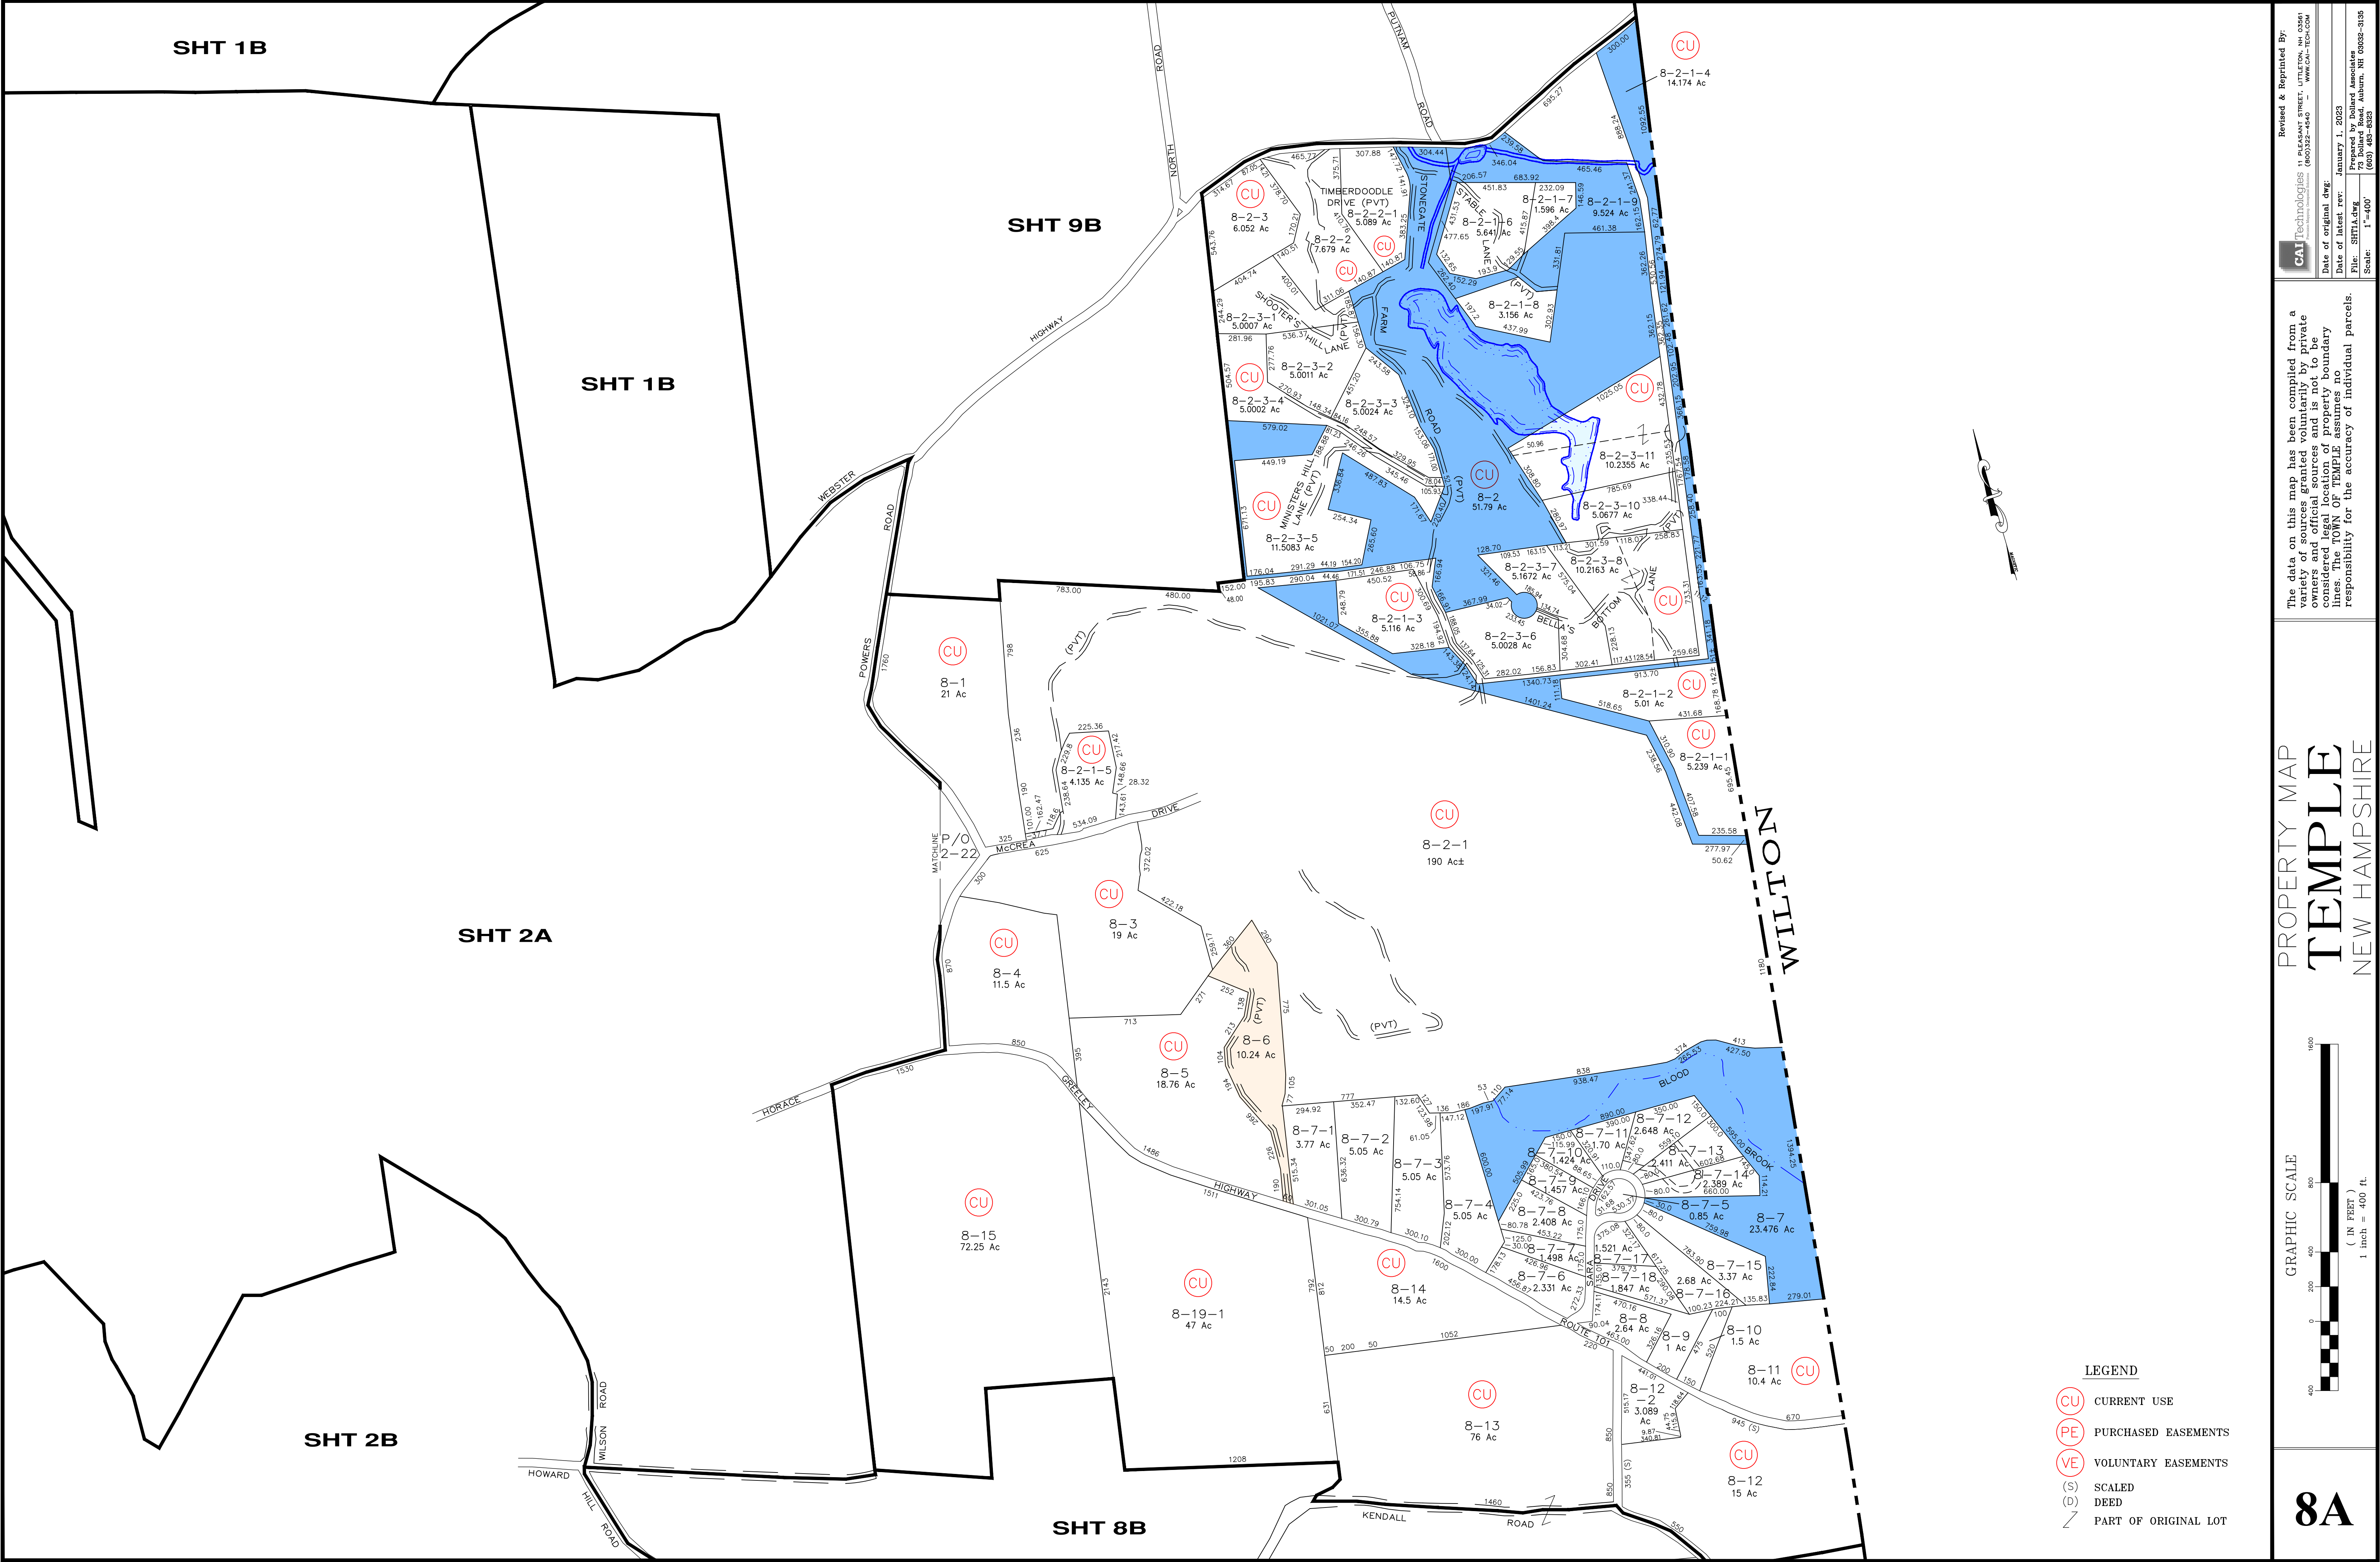

Revised & Reprinted By:
CAI Technologies
11 PLEASANT STREET - LITTLETON, NH 03601
(603) 222-4560 - WWW.CAI-TECH.COM

Date of original dwg: January 1, 2023

Date of latest rev: January 1, 2023

File: SHT1A.dwg

Scale: 1"=400'

Prepared by: Dillard Associates
100 Main Street
Auburn, NH 03002-3135
(603) 483-8833

The data on this map has been compiled from a variety of sources granted voluntarily by private owners and official sources and is not to be considered legal location of property boundary lines. The TOWN OF TEMPLE assumes no responsibility for the accuracy of individual parcels.

PROPERTY MAP
TEMPLE
NEW HAMPSHIRE

GRAPHIC SCALE
0 200 400 600 800 1000
(IN FEET)
1 inch = 400 ft

8A

CU

CURRENT USE

PE

PURCHASED EASEMENTS

VE

VOLUNTARY EASEMENTS

(S)

SCALED

(D)

DEED

∟

PART OF ORIGINAL LOT