


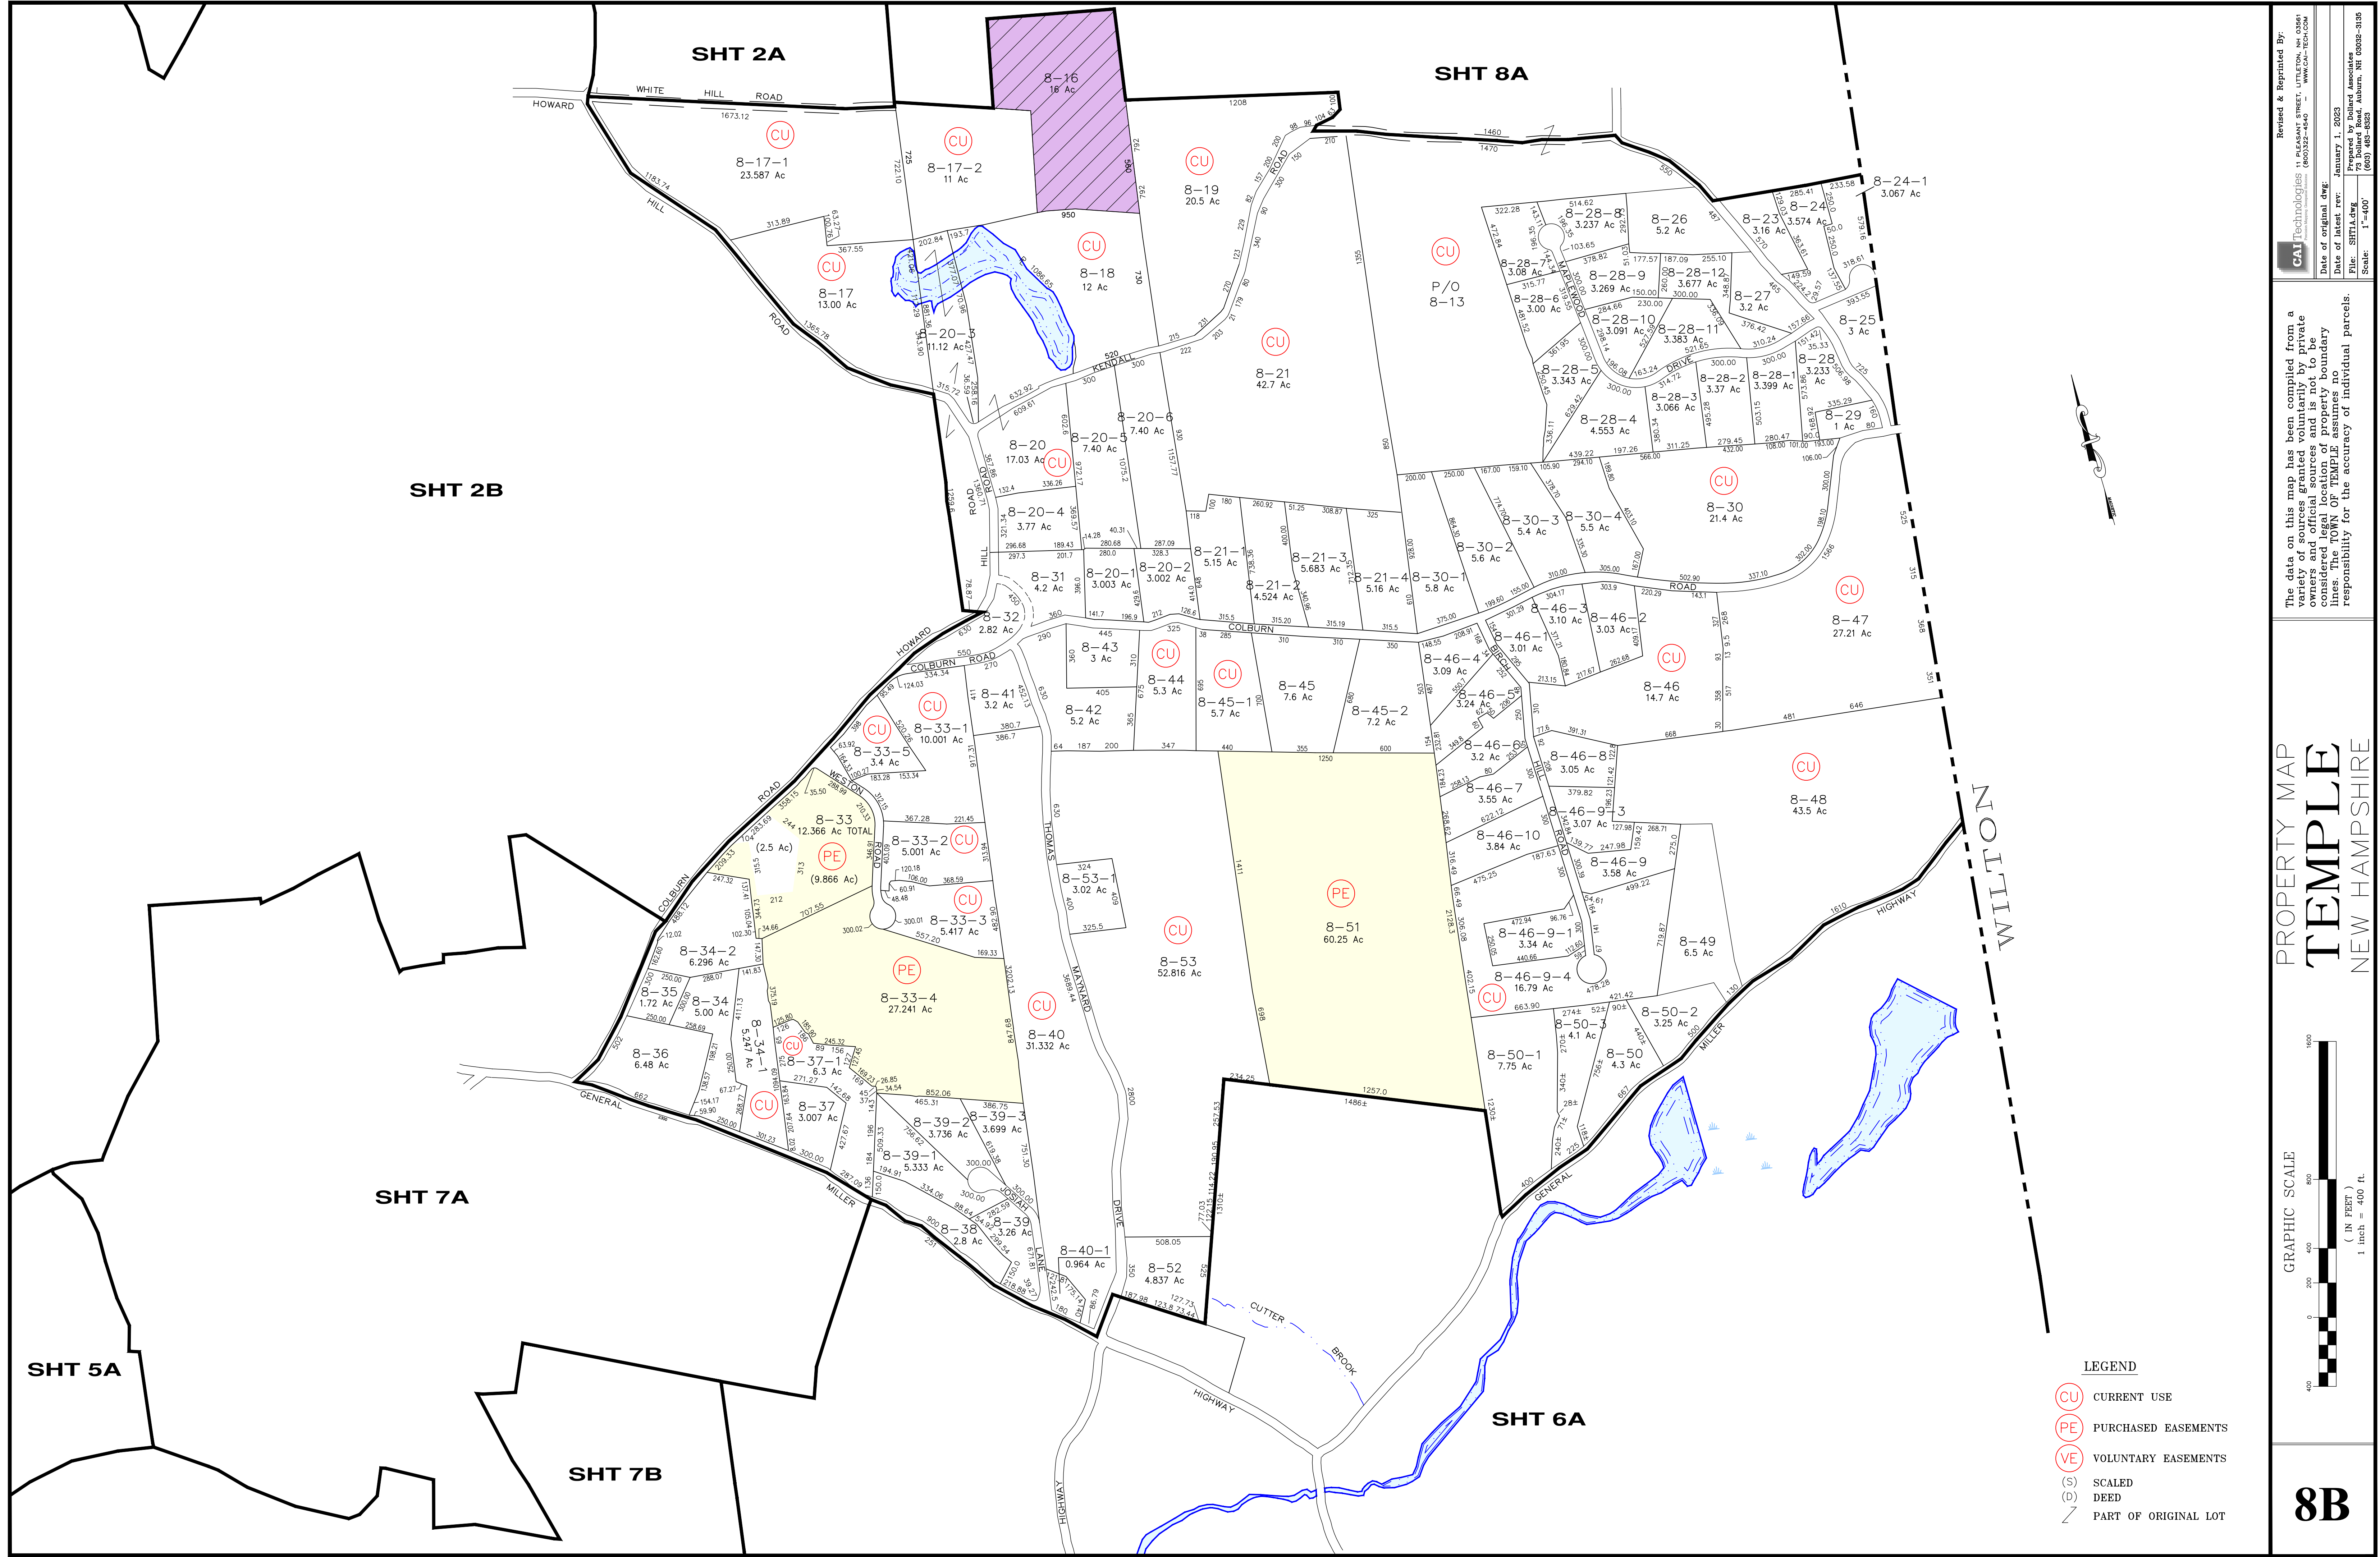

Revised & Reprinted By:  
**CAI Technologies**  
11 PLEASANT STREET, LITTLETON, NH 03061  
(603) 222-4540 - WWW.CAI-TECH.COM

Date of original dwg: January 1, 2023  
Date of latest rev: SHT1A.dwg  
Prepared by: Dillard Associates  
Project: Temple, NH 03062-3135  
File: SHT1A.dwg  
Scale: 1"=400'

The data on this map has been compiled from a variety of sources granted voluntarily by private owners and official sources and is not to be considered legal location of property boundary lines. The TOWN OF TEMPLE assumes no responsibility for the accuracy of individual parcels.

PROPERTY MAP  
**TEMPLE**  
NEW HAMPSHIRE

GRAPHIC SCALE  
0 200 400 600 800 1000  
( IN FEET )  
1 inch = 400 ft

**8B**

**LEGEND**

- CU** CURRENT USE
- PE** PURCHASED EASEMENTS
- VE** VOLUNTARY EASEMENTS
- (S)** SCALED
- (D)** DEED
- ~** PART OF ORIGINAL LOT