


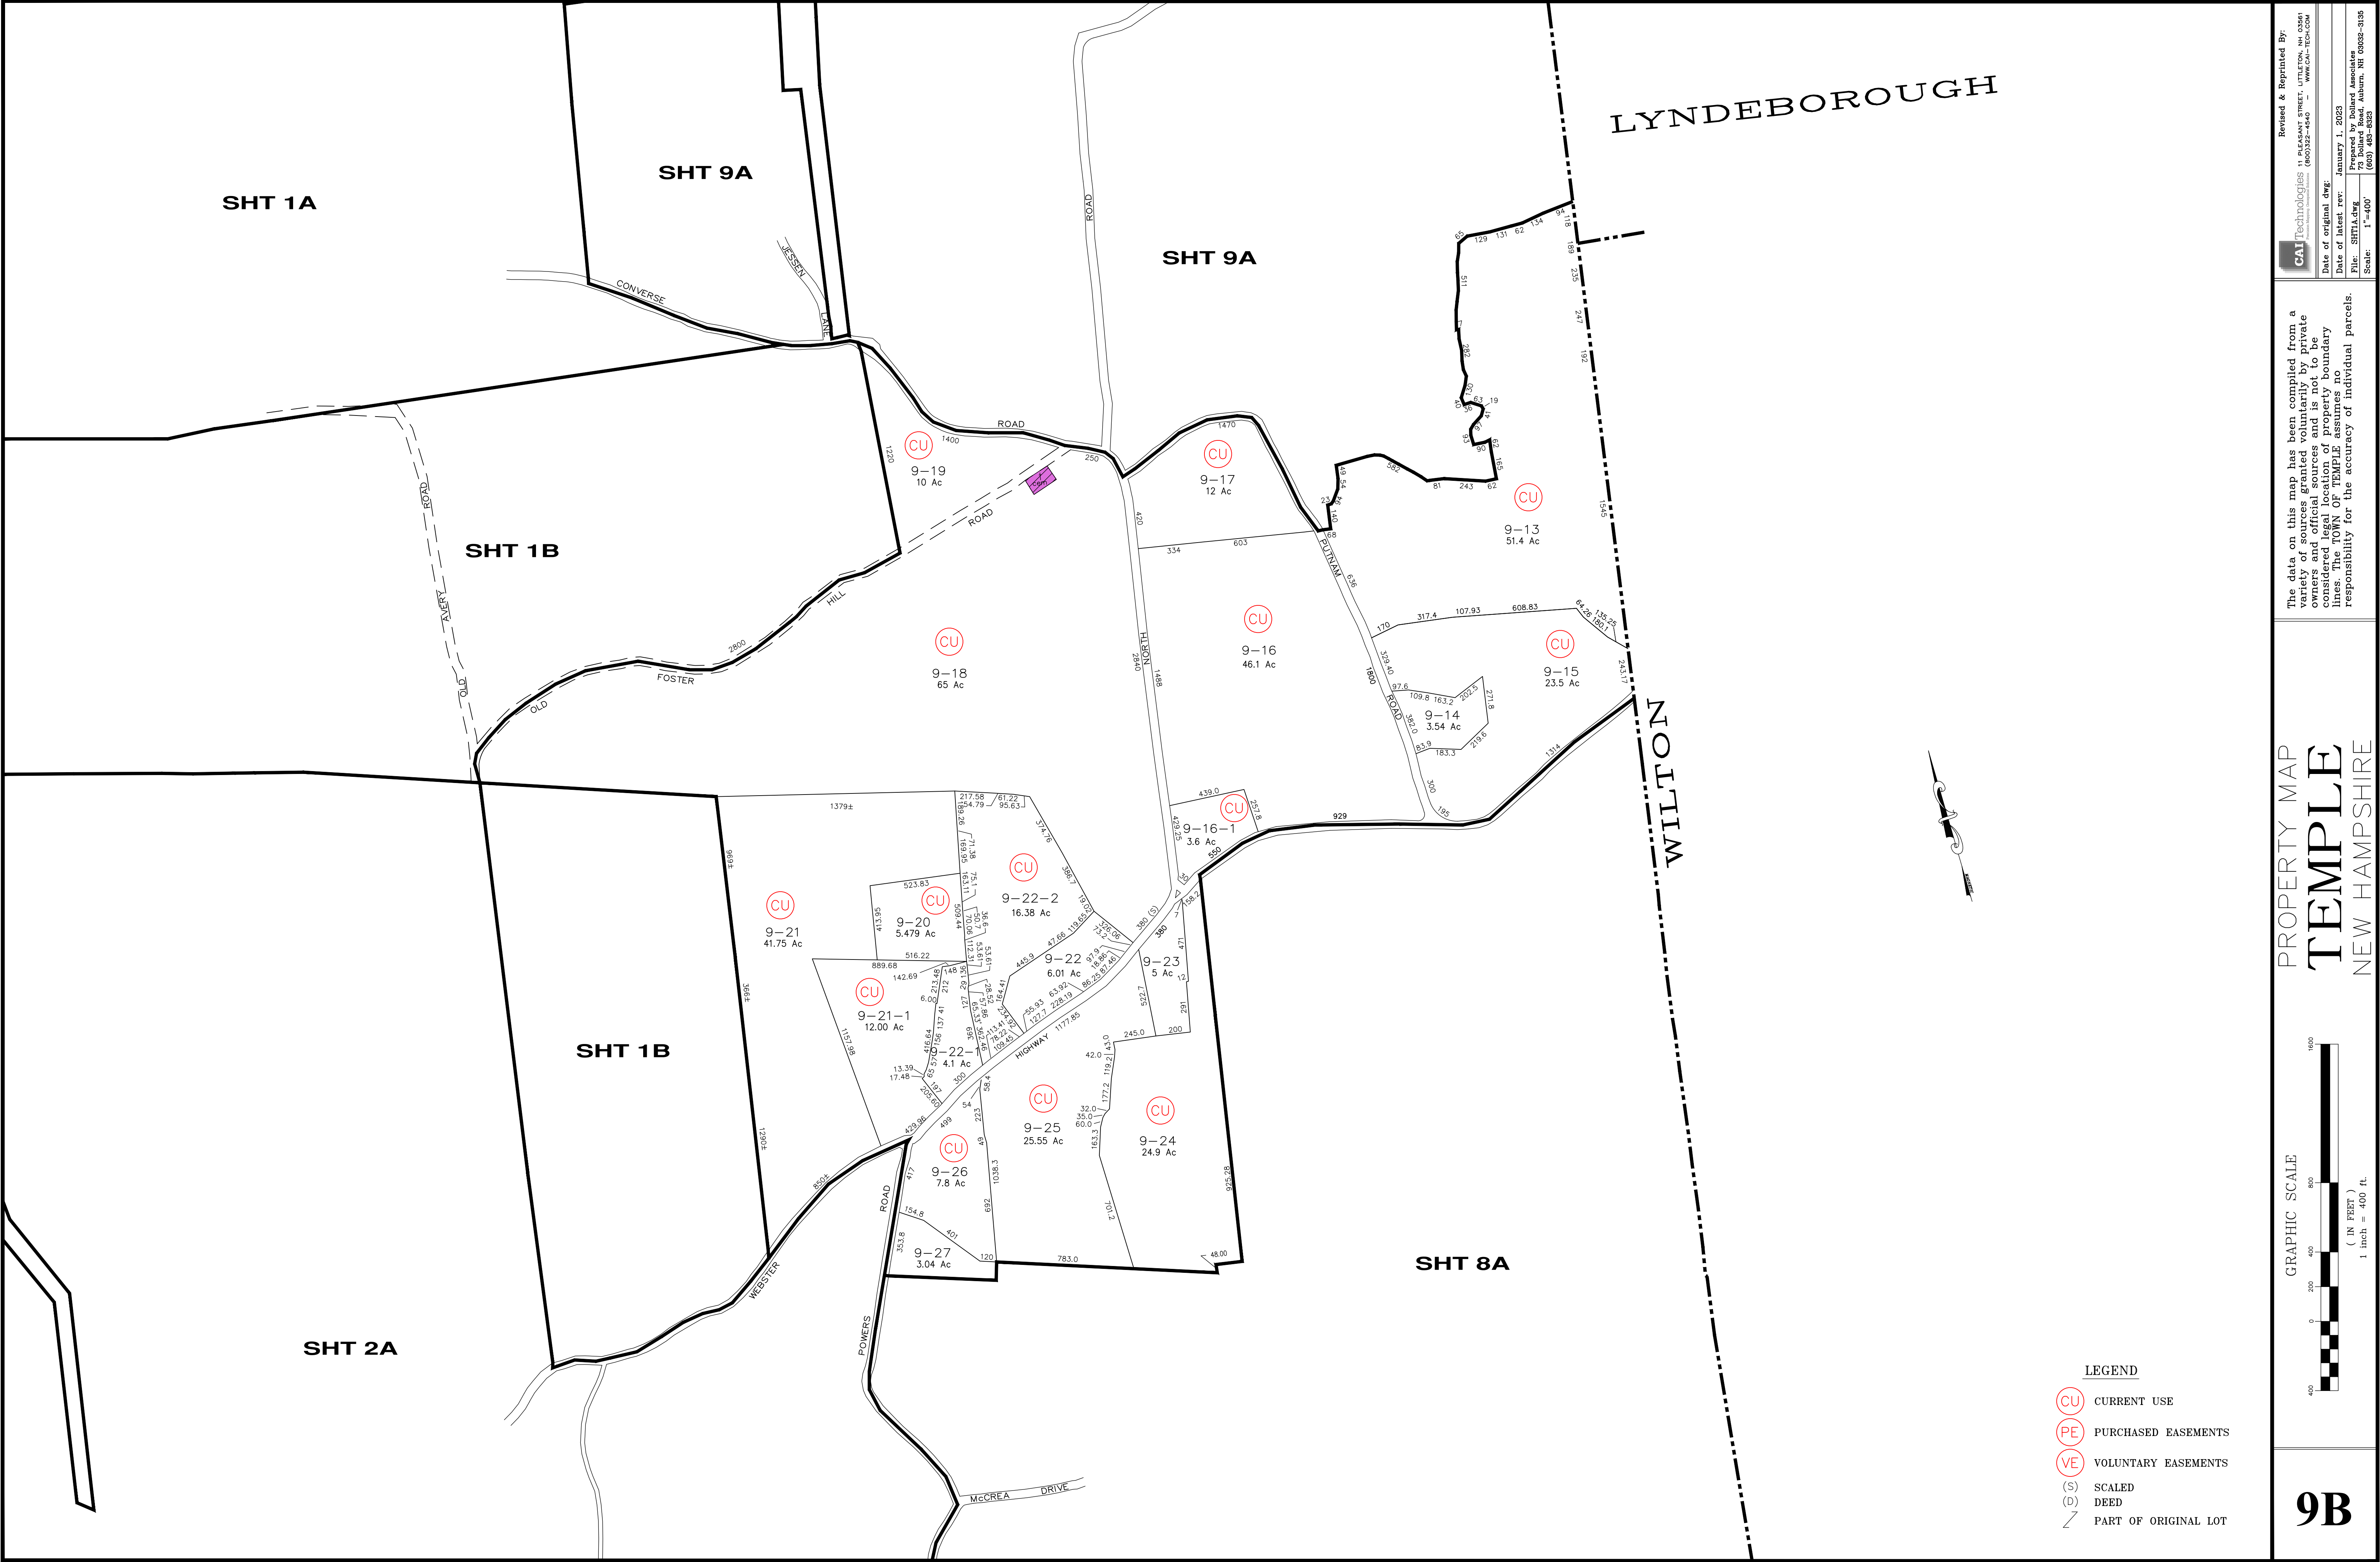

CAI Technologies
11 Pleasant Street, Littleton, NH 03601
(603) 222-4560
www.cai-tech.com

Revised & Reprinted By:
Date of original dwg: January 1, 2023
Date of latest rev: January 1, 2023
File: SHT1A.dwg
Scale: 1"=400'

Prepared by: Dillard Associates
100 Main Street, Auburn, NH 03002-3135
(603) 483-8823

The data on this map has been compiled from a variety of sources granted voluntarily by private owners and official sources and is not to be considered legal location of property boundary lines. The TOWN OF TEMPLE assumes no responsibility for the accuracy of individual parcels.

PROPERTY MAP
TEMPLE
NEW HAMPSHIRE

GRAPHIC SCALE
0 200 400 800 1600
(IN FEET)
1 inch = 400 ft

9B